


NEW FISHMAN - MAIN FLOOR

SCALE: 1/8" = 1'-0"

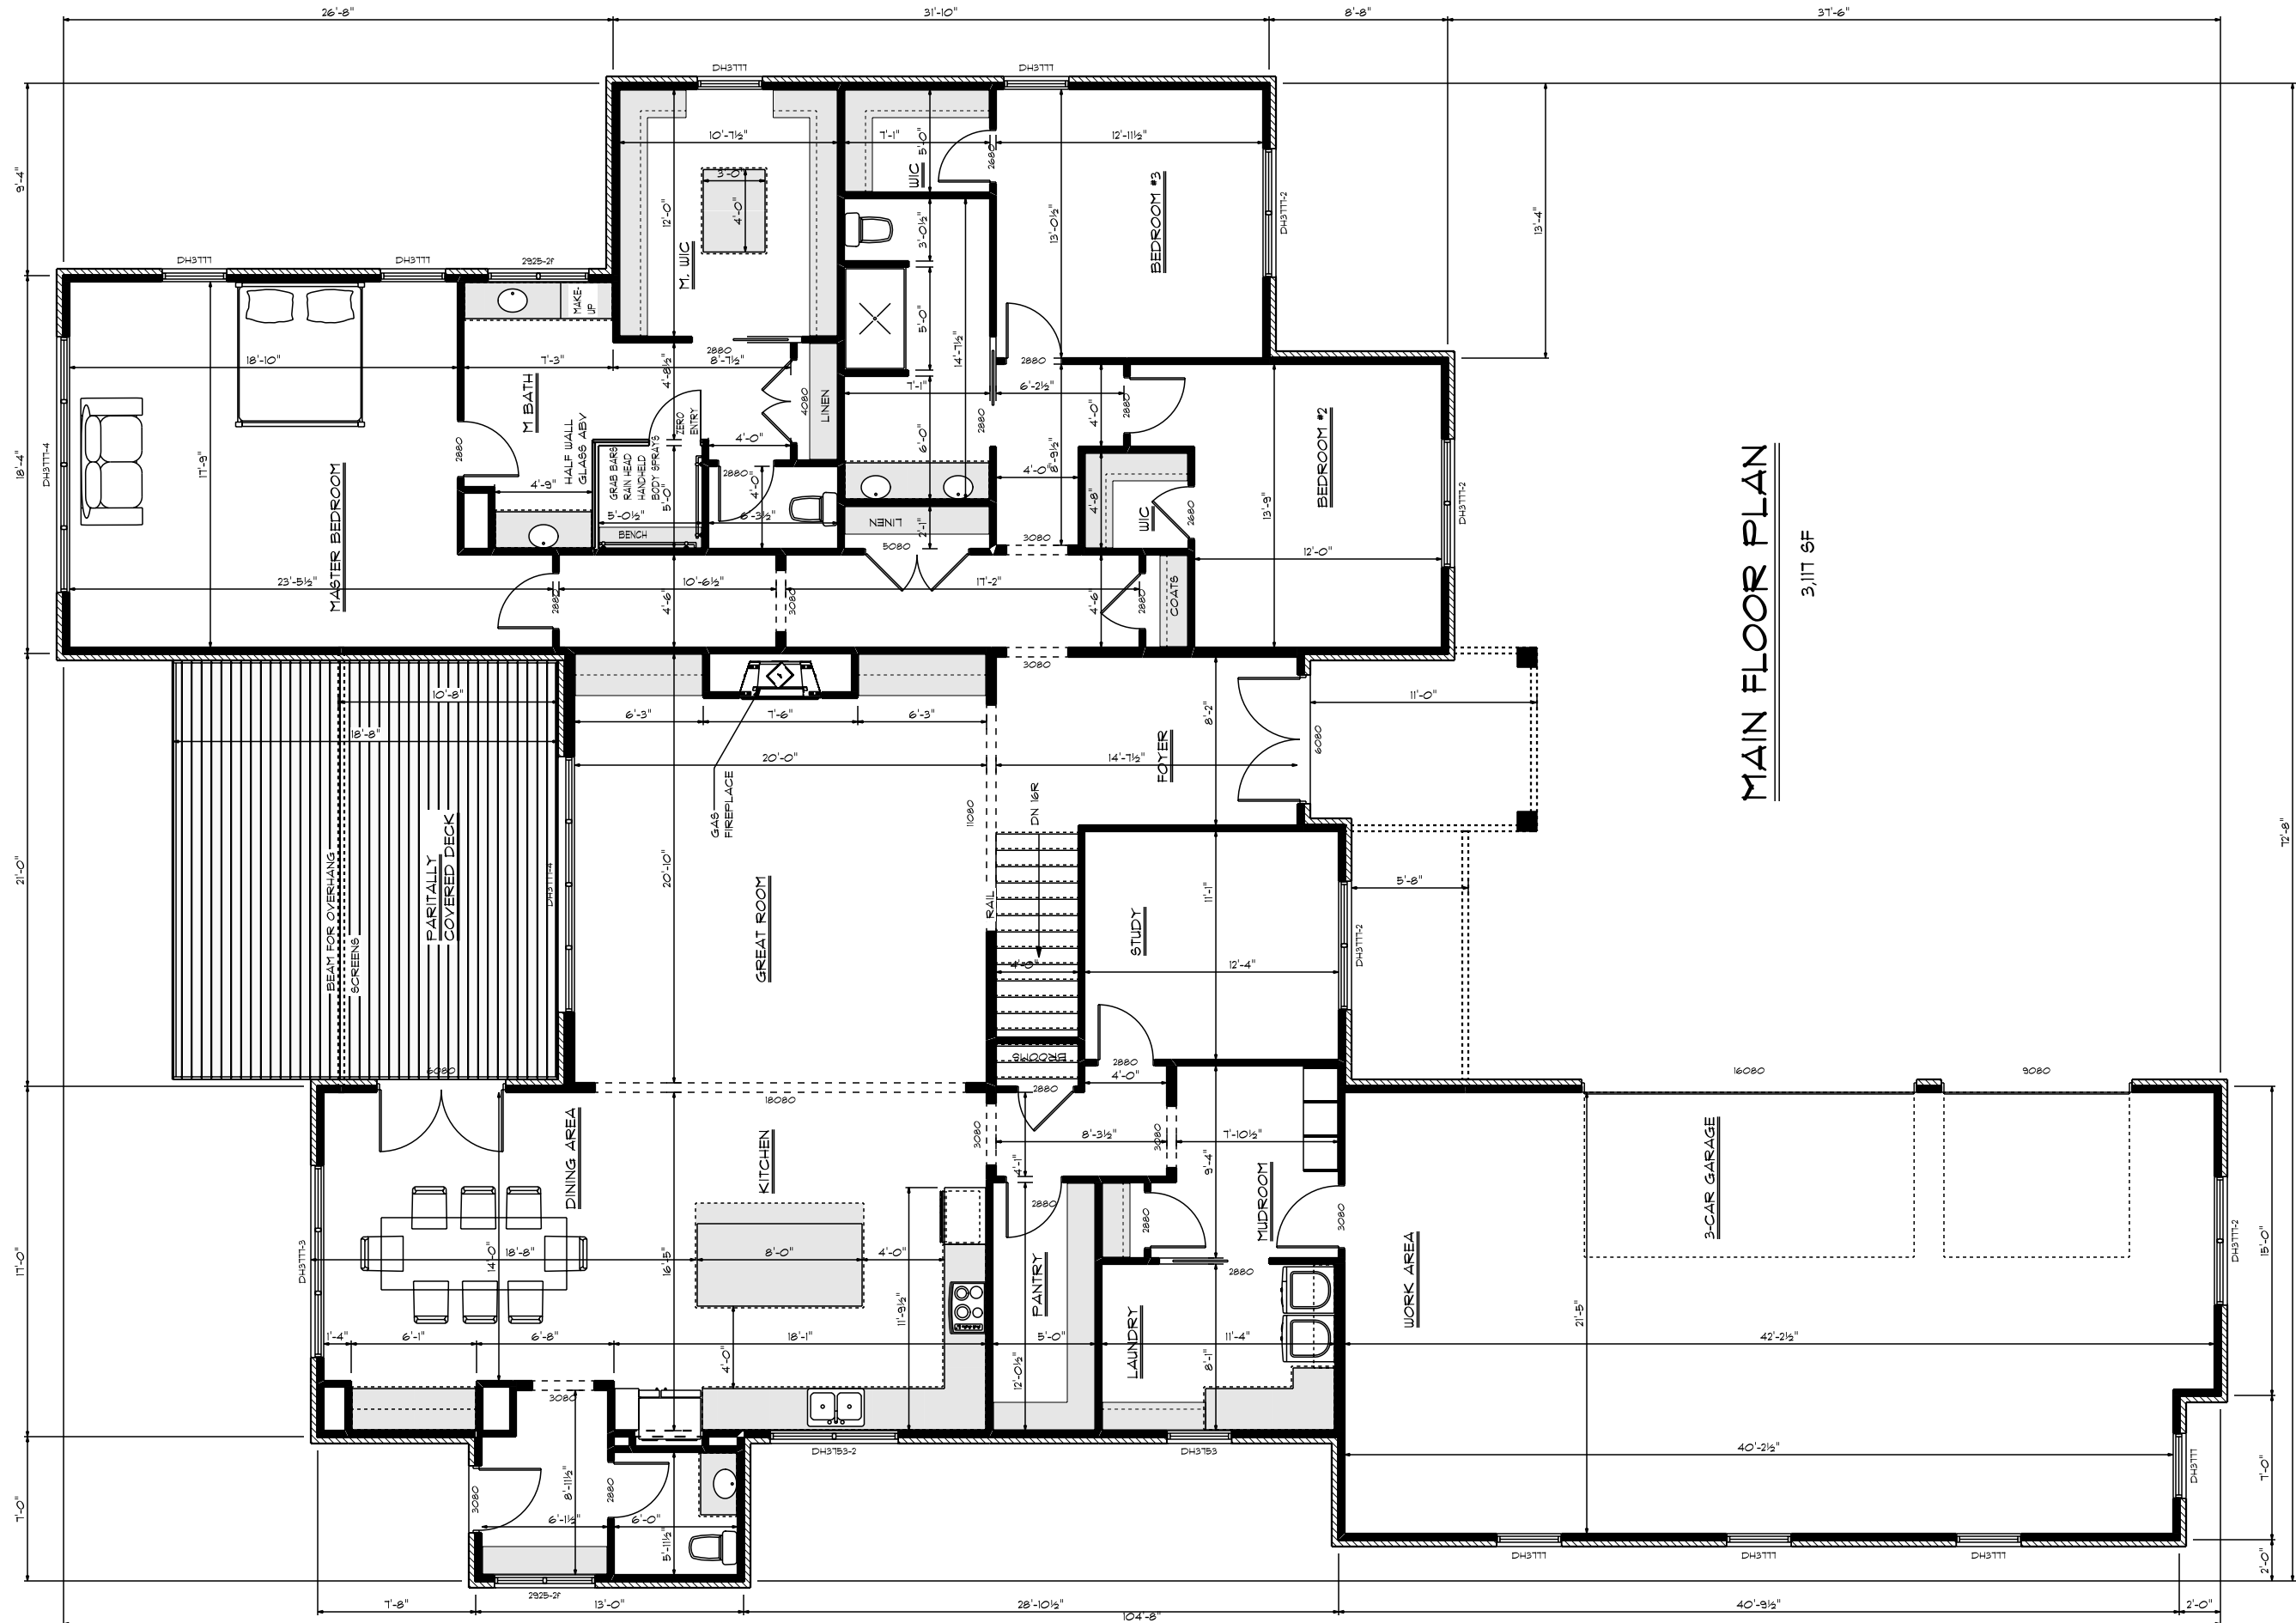

MAIN FLOOR PLAN

3,117 SF


Fishman Residence  
 Lot 105 Serenade  
 15870 Sonnet Park Lane  
 Westfield Indiana  
 46074

DRAWN BY: K. Hawk, Inc  
 DATE: 12/16/2020  
 REVISIONS:  
 PRELIM #1 12.8.2020  
 PRELIM #2 12.16.2020

© 2019 Gradison Design/Build. All rights reserved. This material may not be reproduced or modified without the express prior written permission of the copyright holder. For permission contact www.gradisonbuilding.com

**gradison** design-build

**GRADISON**  
**DESIGN-BUILD**  
 317.594.7575  
 www.gradisonbuilding.com

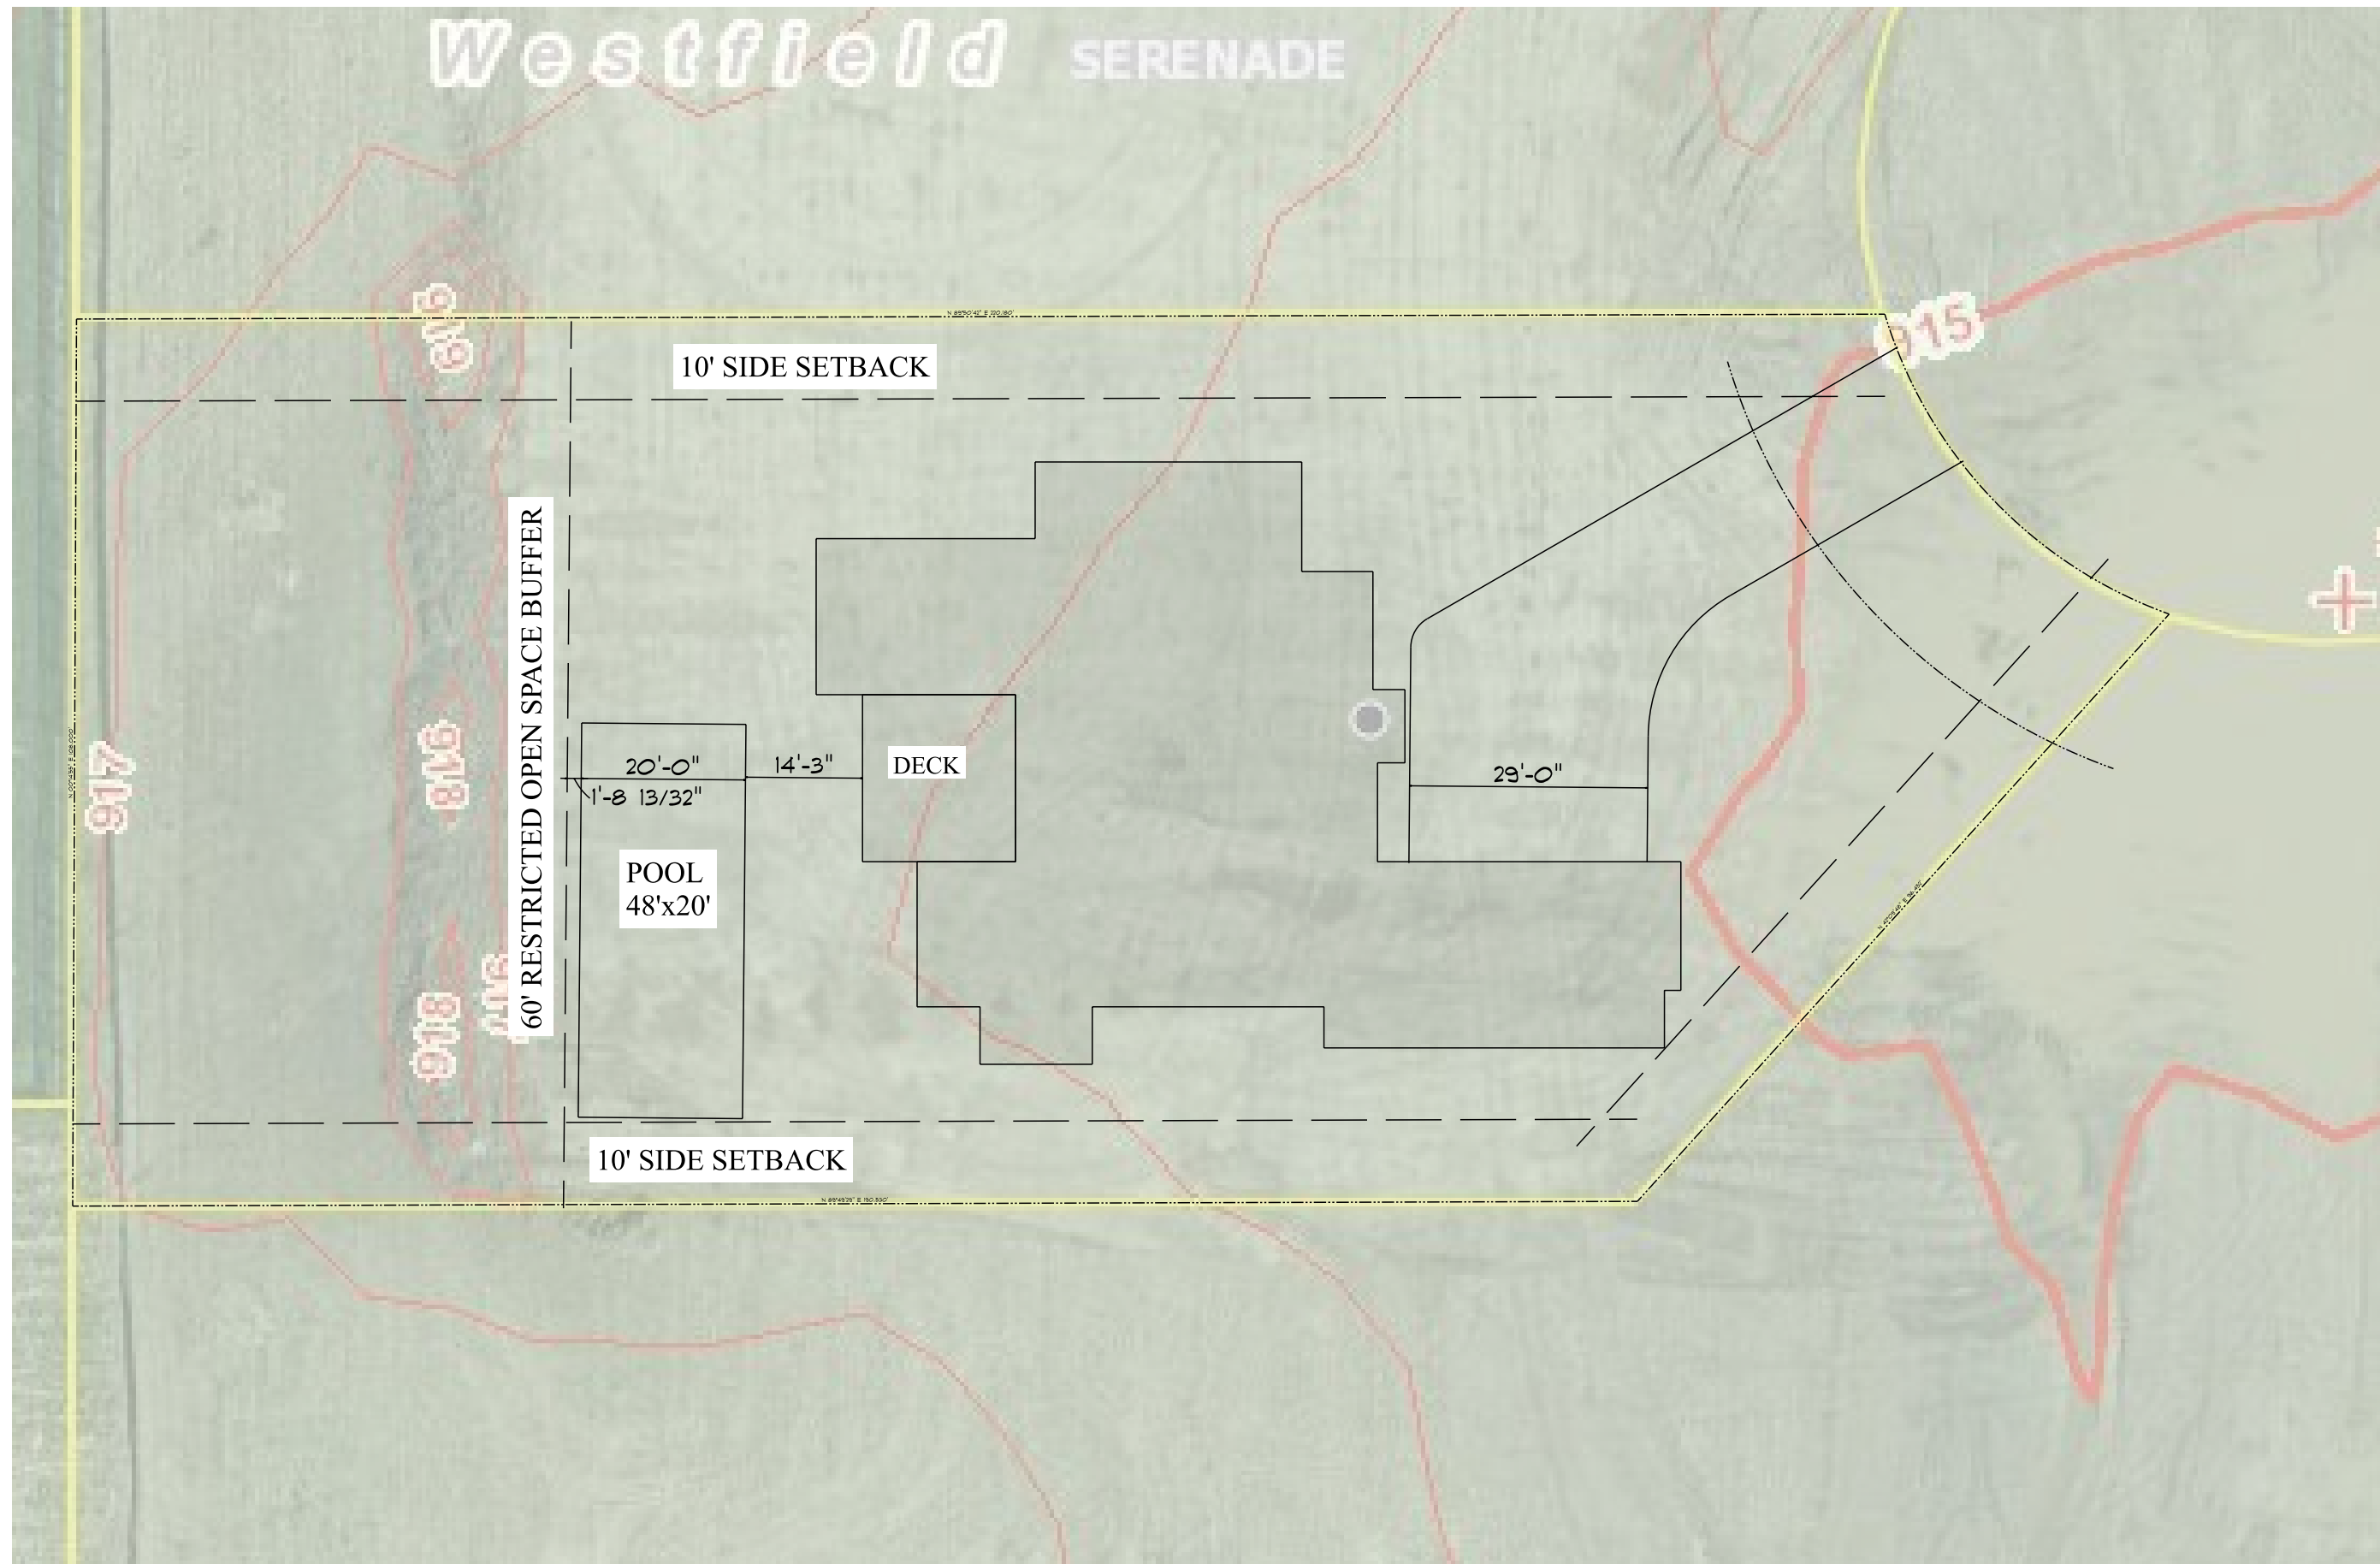

# Westfield SERENADE

LOT 105 SERENADE  
SCALE: 1" = 20'-0"

**GRADISON**  
**DESIGN-BUILD**  
317.594.1515  
www.gradisonbuilding.com



© 2019 Gradison Design/Build  
All rights reserved. This material  
may not be reproduced and/or  
modified without the express prior  
written permission of the copyright  
holder.  
For Permission contact  
www.gradisonbuilding.com

Fishman Residence  
Lot 105 Serenade  
15870 Sonnet Park Lane  
Westfield Indiana  
46074

DRAWN BY: K. Hawkins  
DATE: 12/16/2020  
REVISIONS:  
PRELIM #1 12.8.2020  
PRELIM #2 12.16.2020